

280\_03\_07\_202

280\_03\_07\_302

280\_03\_07\_303

D

C

280\_03\_07\_300

A

280\_03\_07\_201


B

280\_03\_07\_301

A

B


280\_03\_07\_203

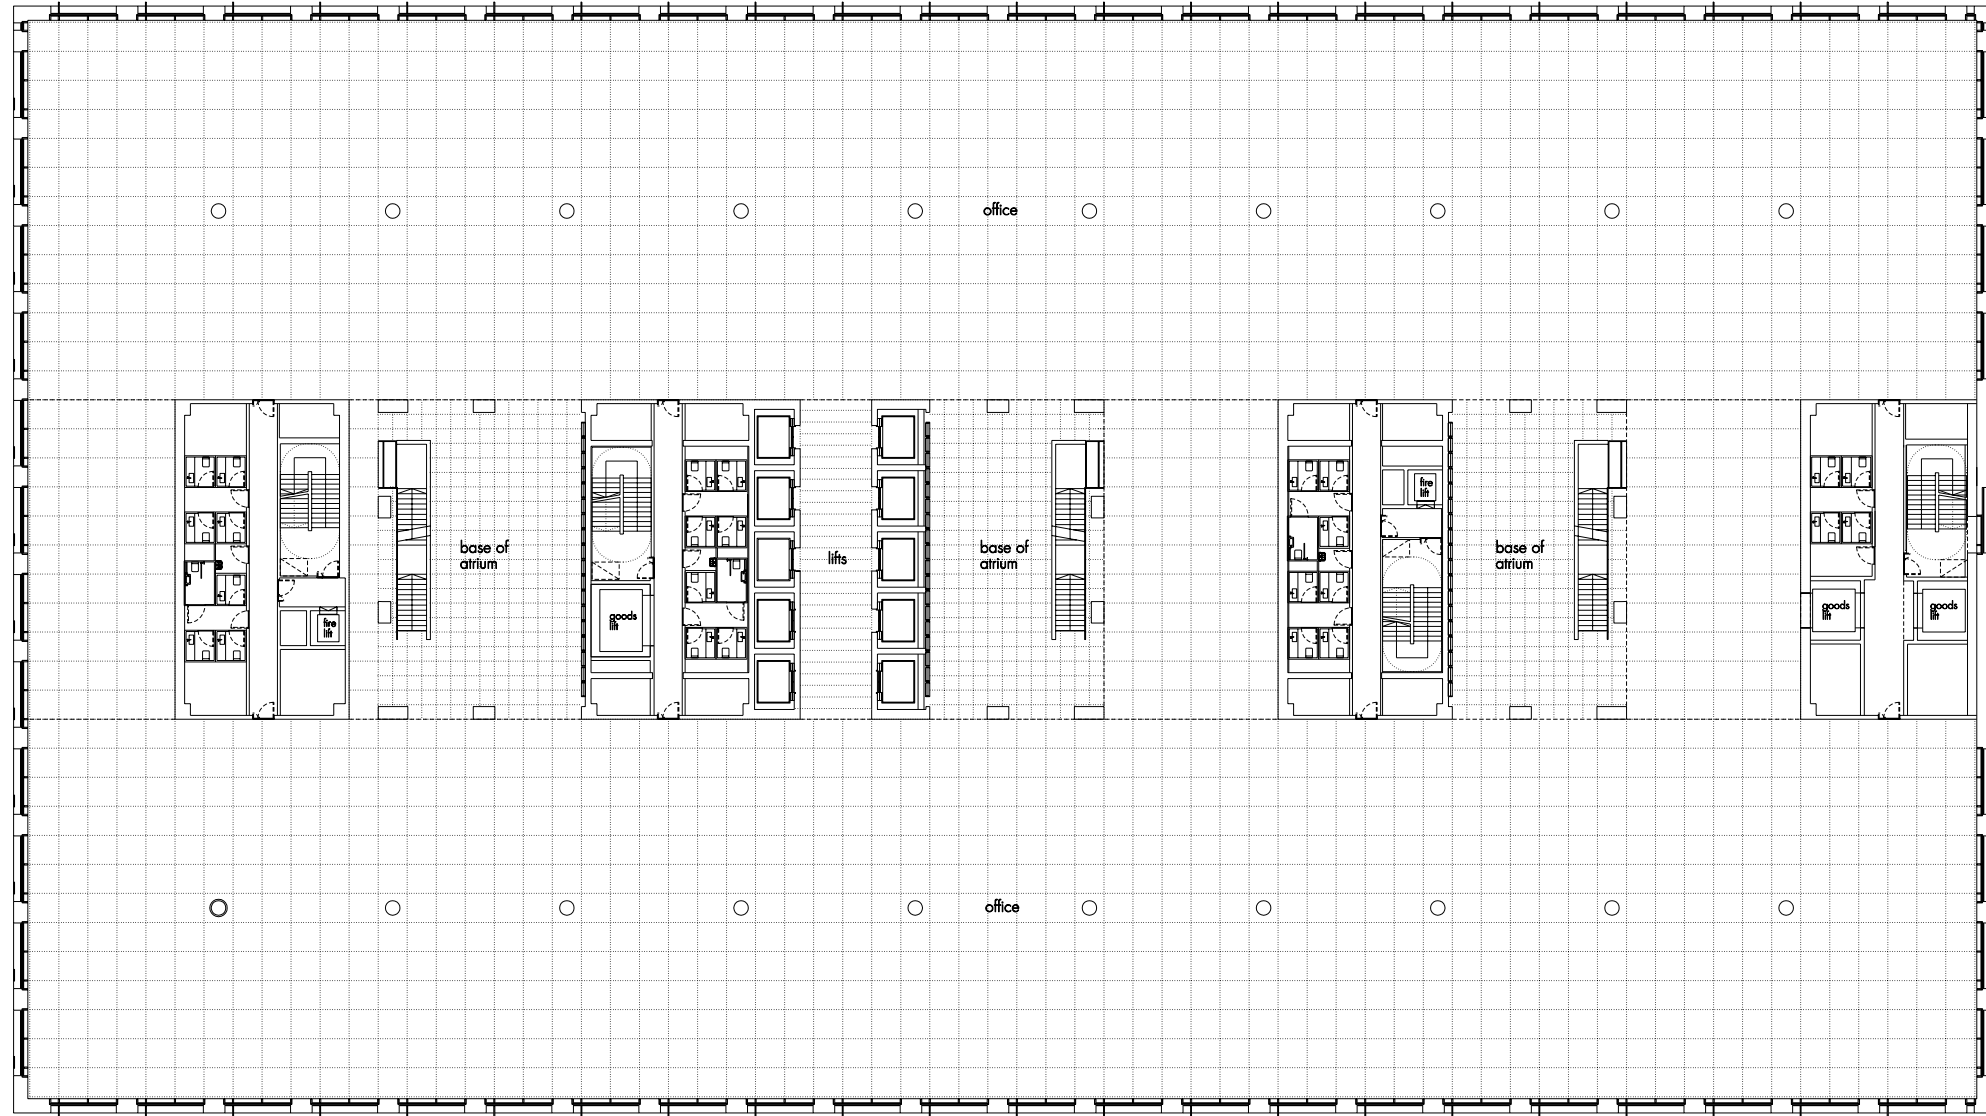

D

C

280\_03\_07\_200

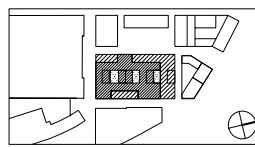

Allies and Morrison  
 85 Southwark Street  
 London SE1 0HX  
 telephone 020 7921 0100  
 facsimile 020 7921 0101  
 email info@allesandmorrison.co.uk  
 A&M JOB NO: 280\_03

KING'S CROSS CENTRAL : BUILDING R2  
 FIRST FLOOR PLAN  
 AS PROPOSED  
 280.03.07.104  
 SCALE: 1:200 @A1 1:400 @A3