

280_03_07_303

D

280_03_07_202

280_03_07_302

C

280_03_07_300

A

280_03_07_201

B

280_03_07_301

A



B

280_03_07_203

D

C

280_03_07_200

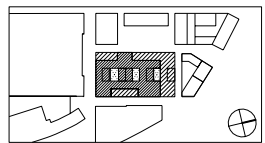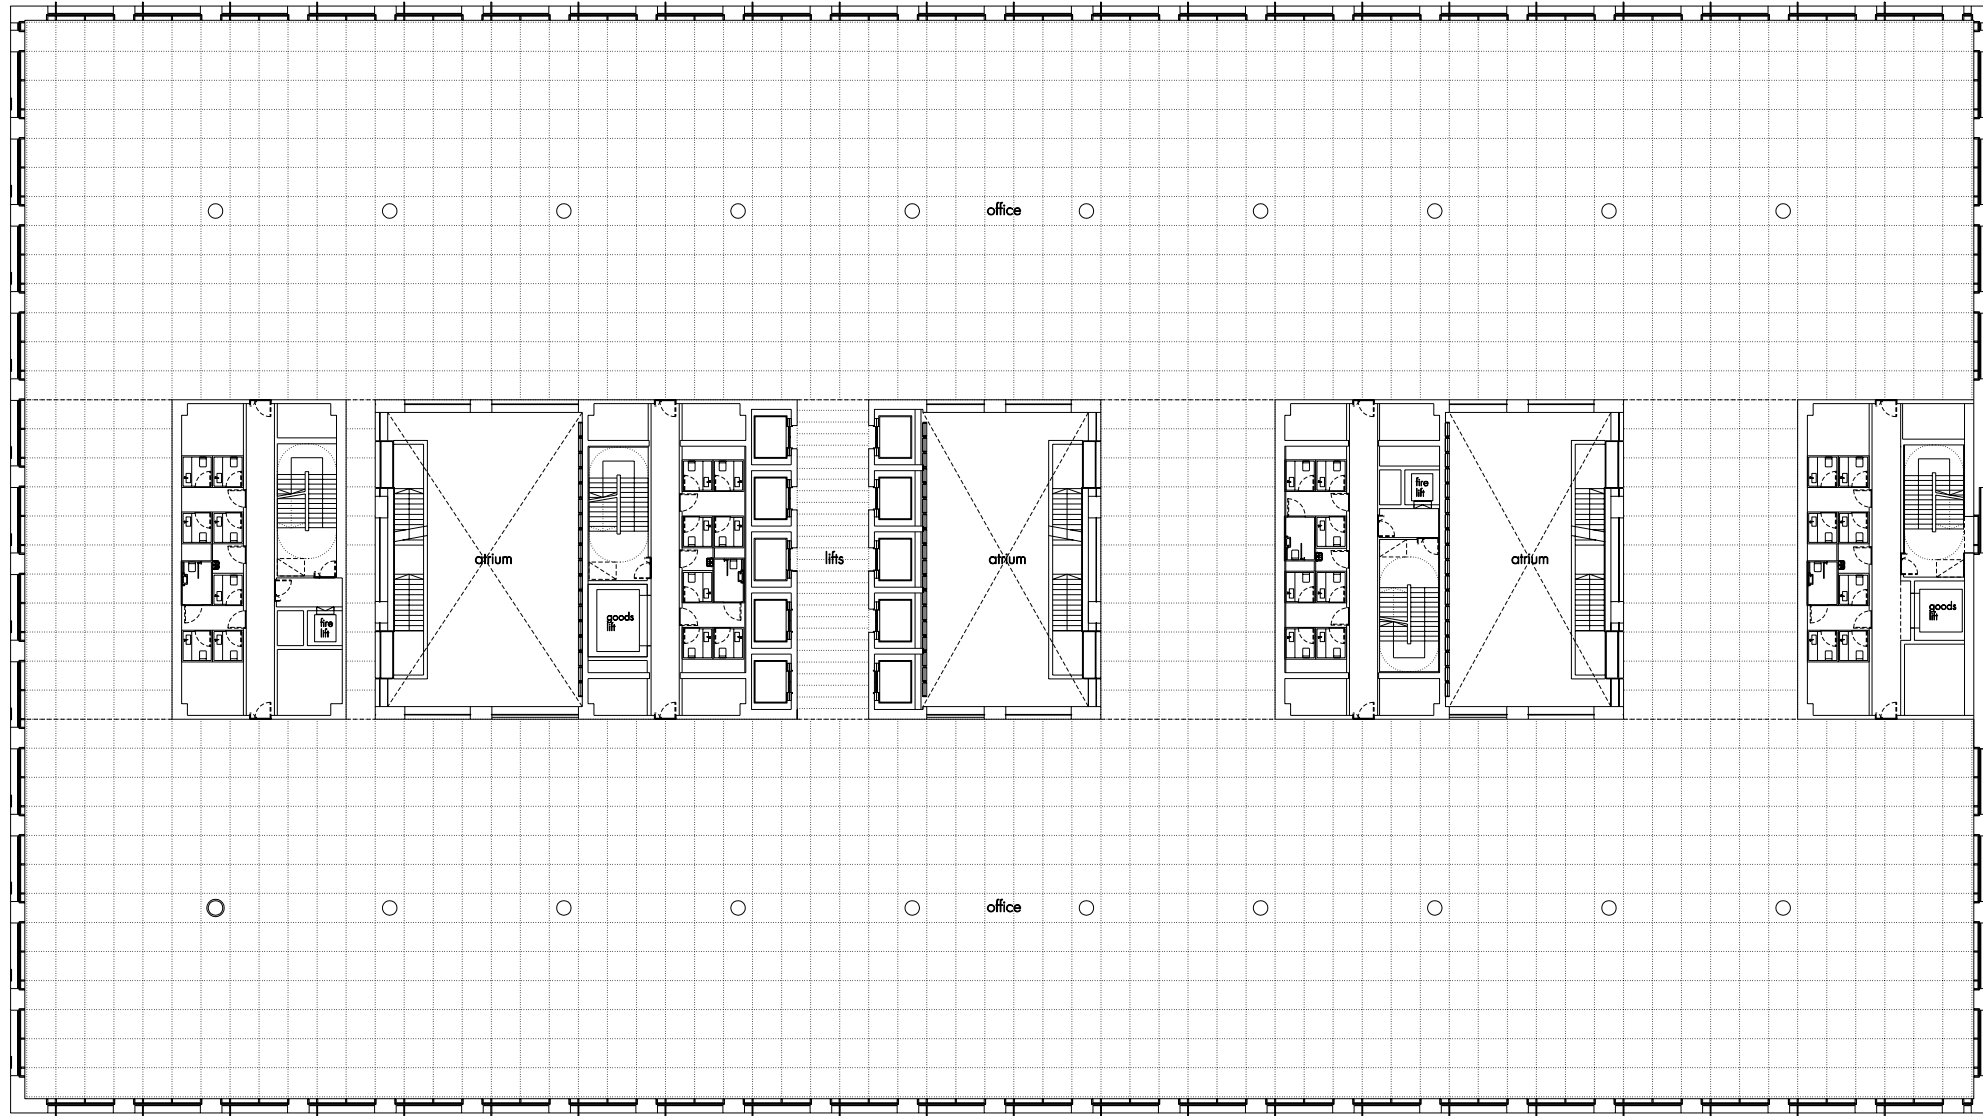

Allies and Morrison
 85 Southwark Street
 London SE1 0HX
 telephone 020 7921 0100
 facsimile 020 7921 0101
 email info@allesandmorrison.co.uk
 A&M JOB NO: 280_03

KING'S CROSS CENTRAL : BUILDING R2
 FOURTH FLOOR PLAN
 AS PROPOSED
 280.03.07.107
 SCALE: 1:200 @A1 1:400 @A3