


SECTION A  
SCALE 1:50

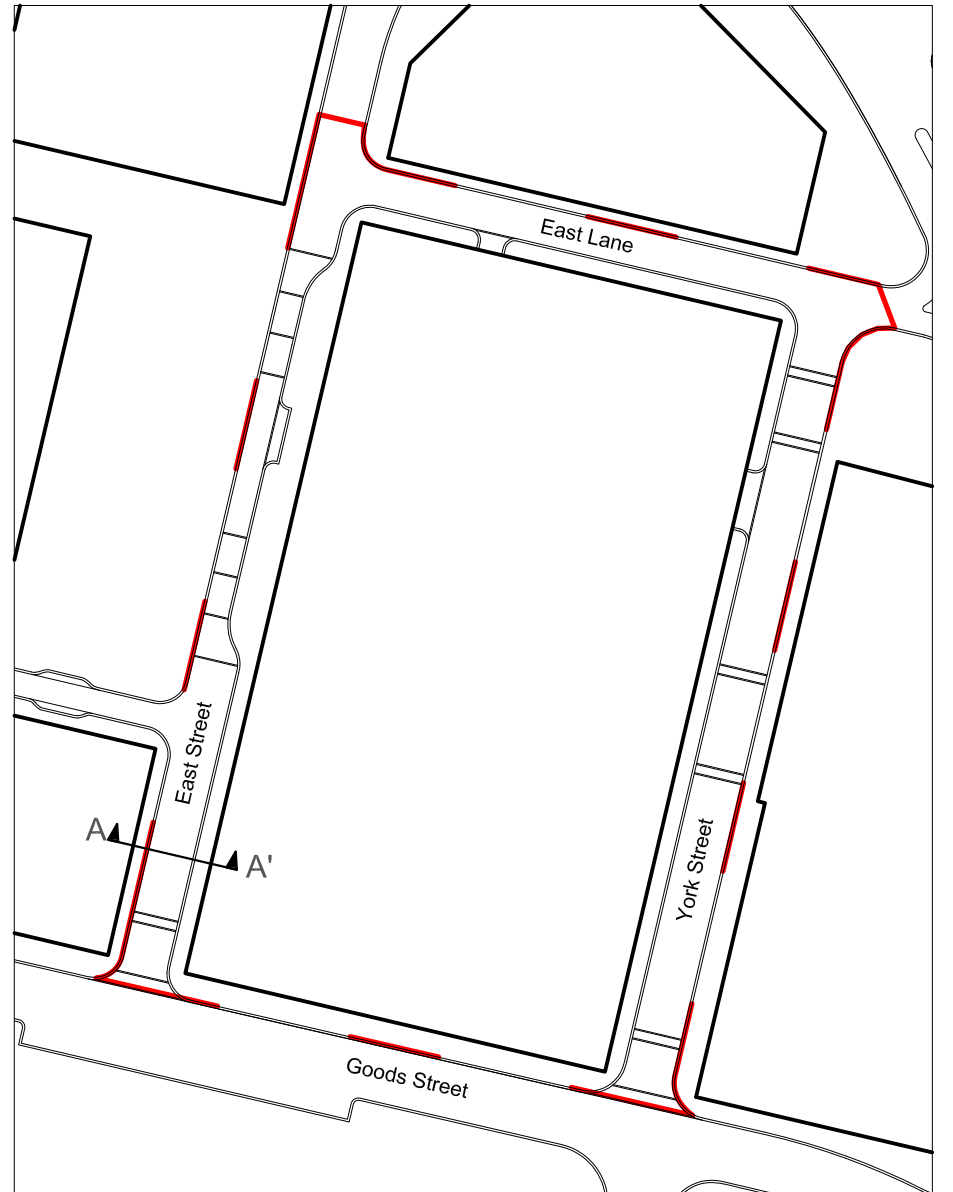

LOCATION PLAN  
SCALE 1:1000

Project R2	Drawing Title PUBLIC REALM SITE SECTIONS A	Revision	Date	Consultant <b>TOWNSHEND</b> Landscape Architects Unit 3A Zetland House London EC2A 4HJ Telephone: 020 7729 9333 Fax: 020 7729 3300 E-Mail: ita@townshenda.com	Project No. 279.11	Scale 1:50	Approved By JS	Drawing No.	Revision R02
		R01 - Layout and section updated	26.09.08						
Client ARGENT (KING'S CROSS)		R02 - R2 Reserved Matters boundary updated	16.10.08		Date AUG 08	Drawing Size A3	Drawn By OF	TOWN279.11(08)7001	